


5

- Explanation**
- Upper building horizon wall
 - Sufa
 - Lower building horizon wall

Plan
Situation circuit

Date	Author	Scale
2012	Gurulev M.	1:300
1		

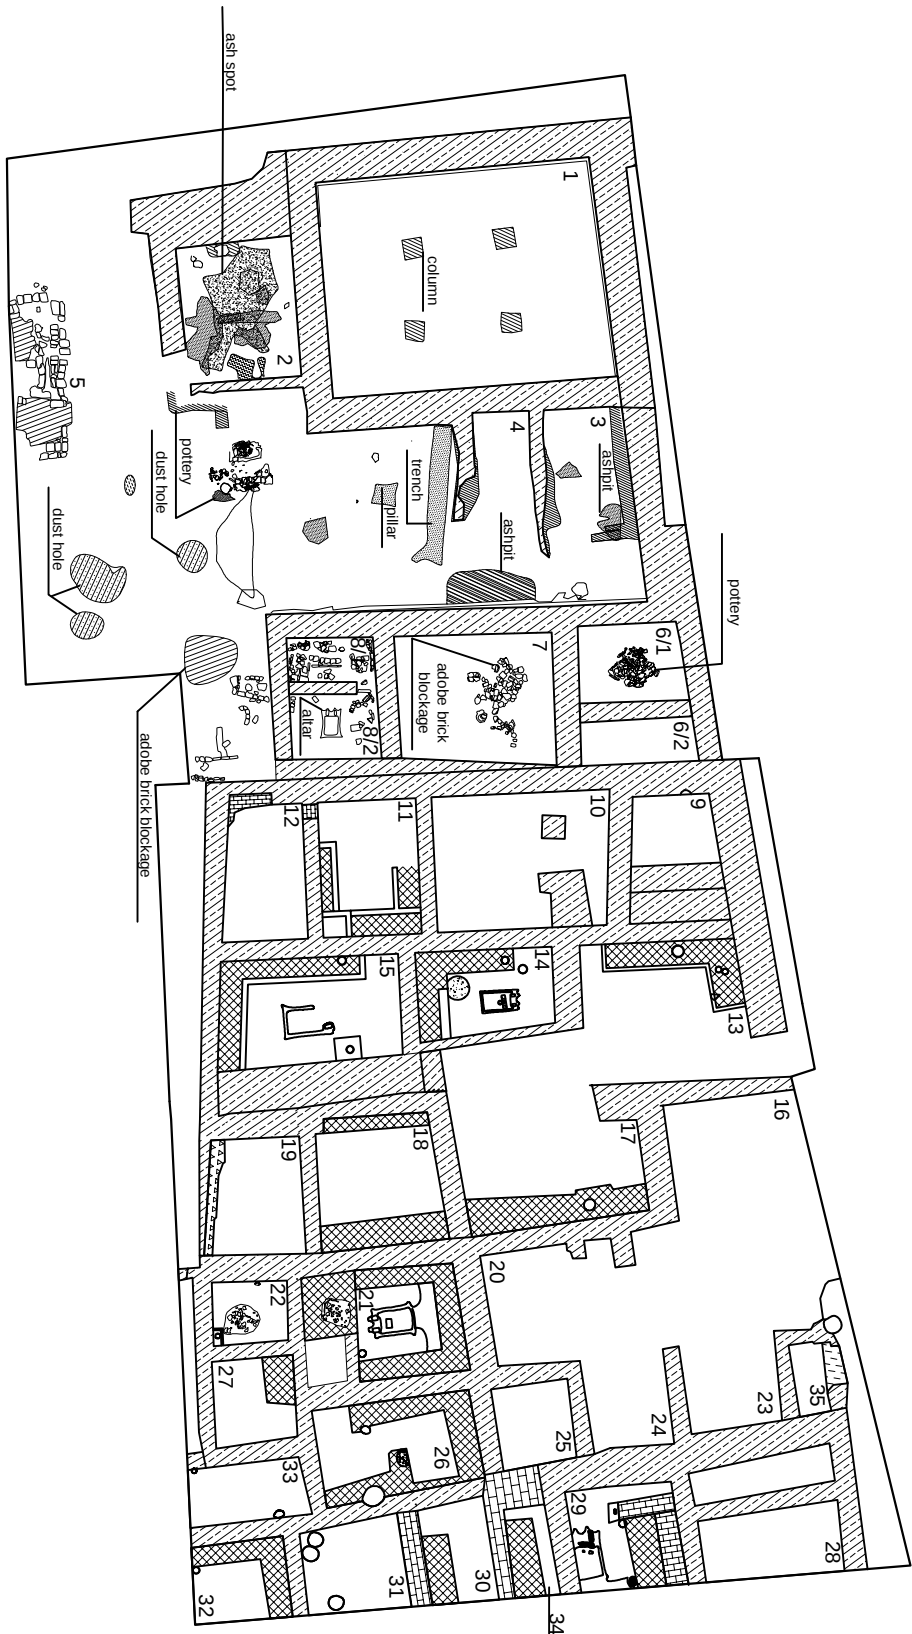

5

Explanation



Upper
building horizon wall





Sufa



Lower
building horizon wall


Plan

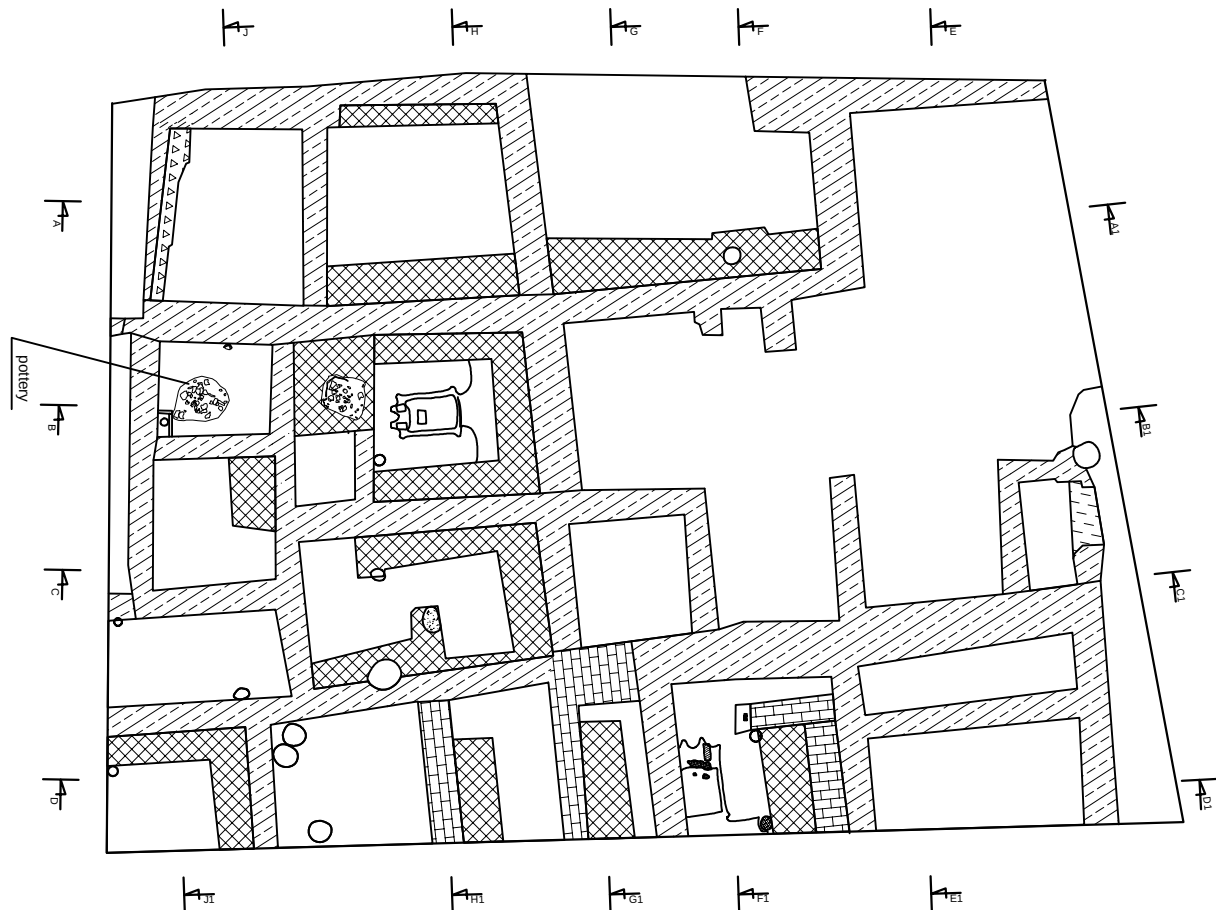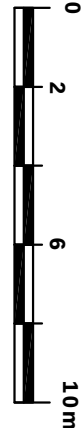


Drawn	Checked	Scale
Gurulev M.		1:200
2012		

5


Explication

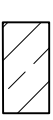

Upper
building horizon wall

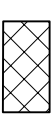


Sufa

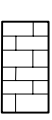

Lower
building horizon wall

Plan
of elements

Author	Project
Gurulev M.	3
Year	
2012	
Scale	
1:200	

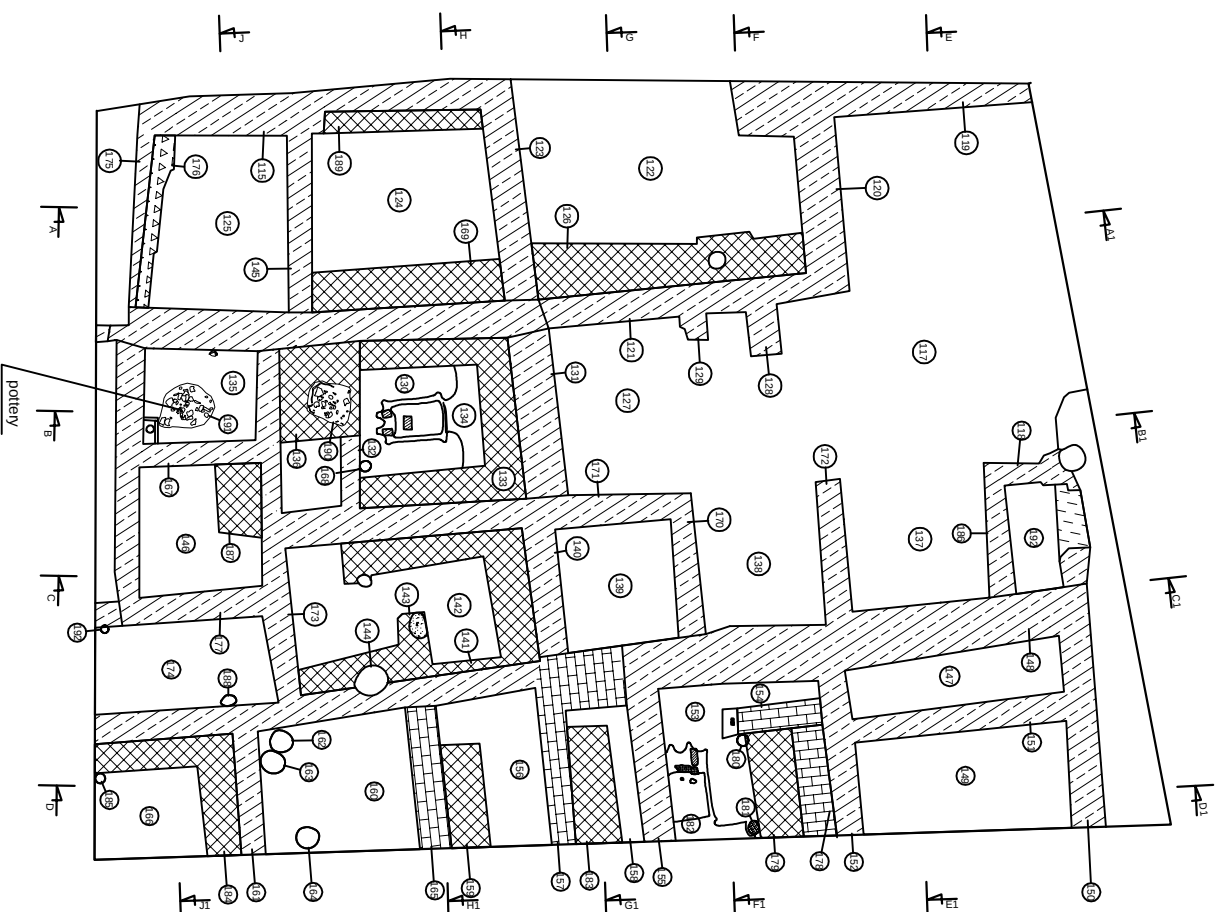

0 2 6 10m


5

Explanation

- Upper
building horizon wall
- Sufa
- Lower
building horizon wall

Plan

Author	Editor
Gurulev M.	4
Year	
2012	
Scale	
1:200	

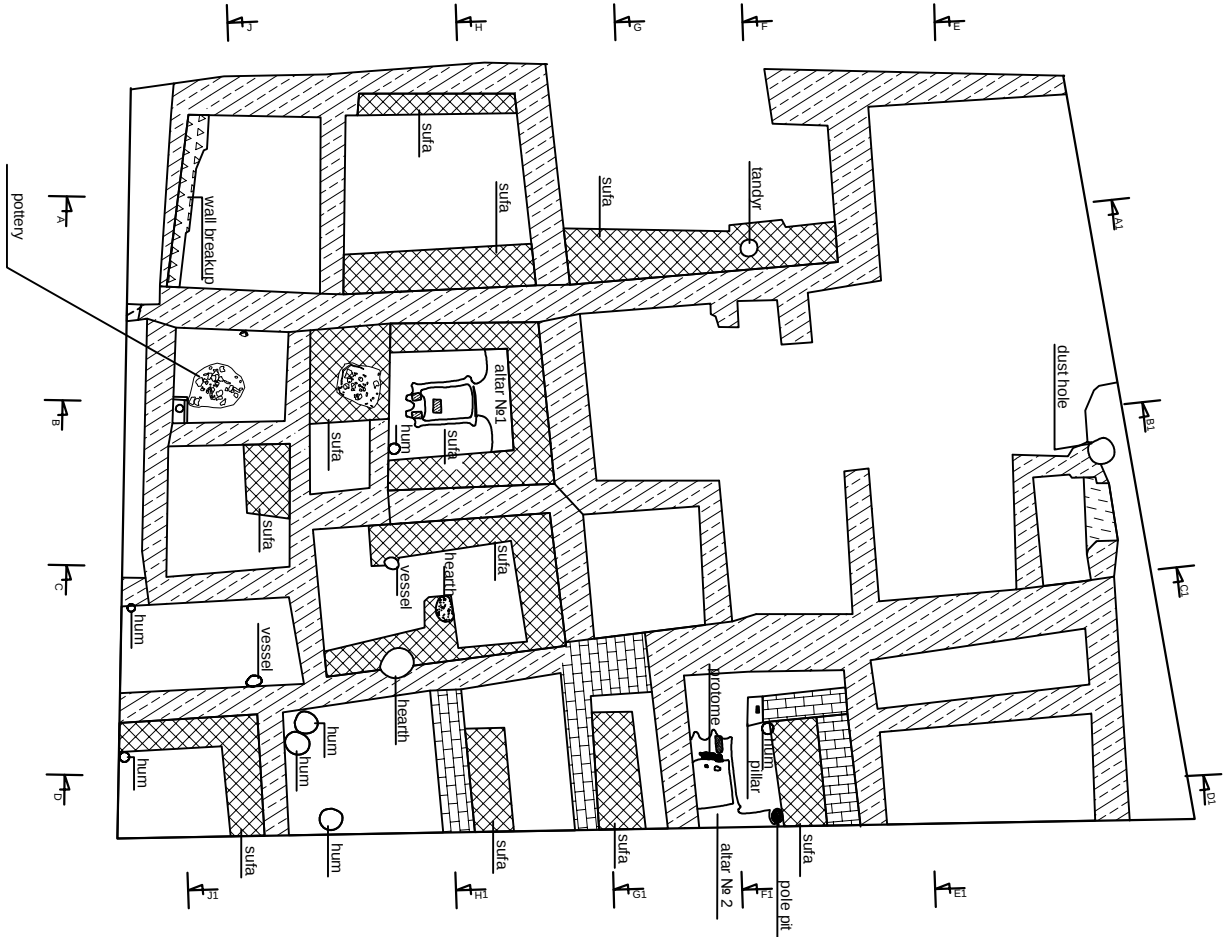

5

Explanation



Upper
building horizon wall





Sufa



Lower
building horizon wall


Plan
Levels

Drawn	Gurulev M.	Scale
Date	2012	
Sheet	1:200	5

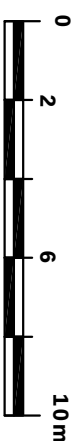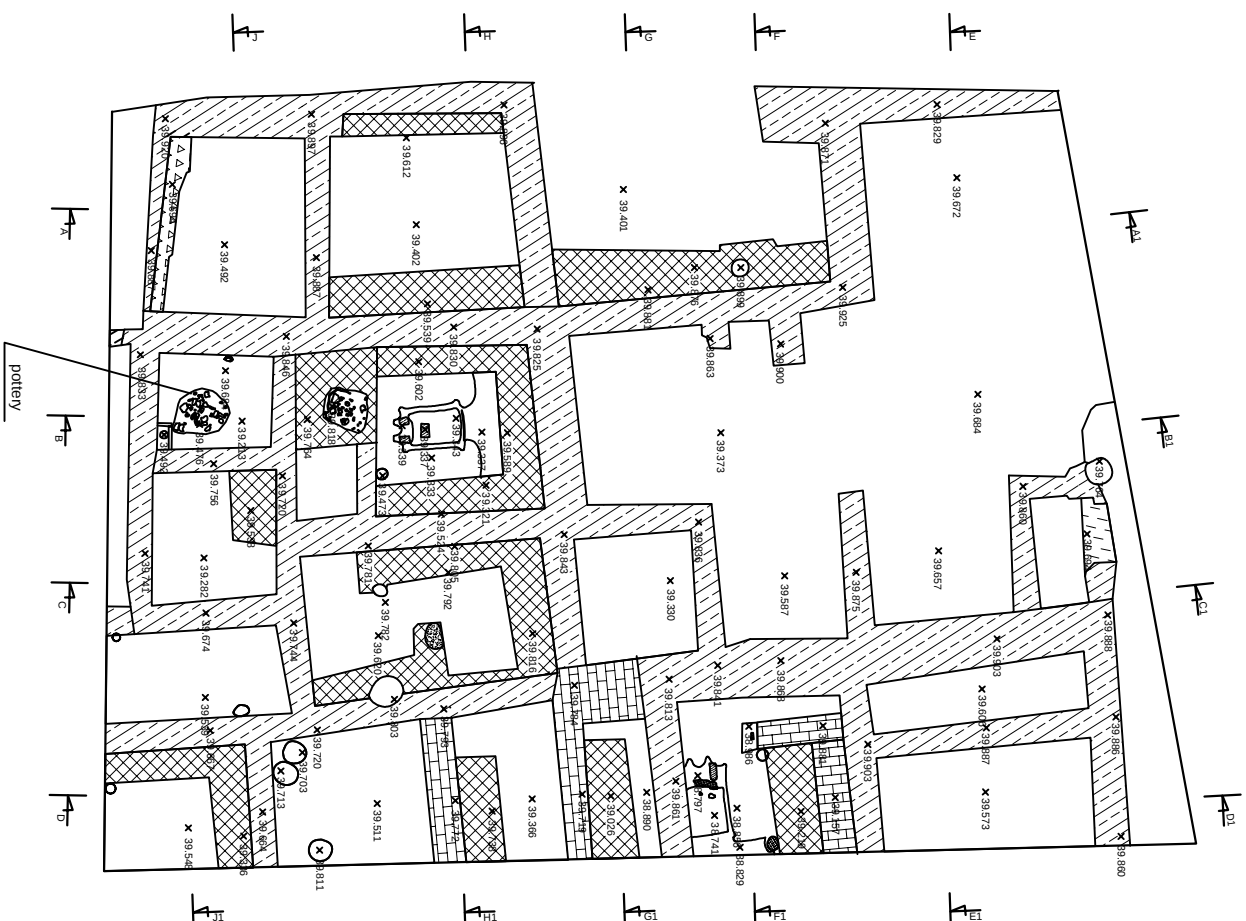

5


Explanation

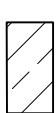

Upper
building horizon wall



Sufa

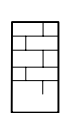

Lower
building horizon wall

Plan
Levels

Drawn	Project
Gurulev M.	6
Date	Scale
2012	1:200

